


Scale: 1:500
North Arrow



OWNER: CENTRE IN THE SQUARE
DESIGNER: WALTERFEDY
PROJECT: THEATRE LOBBY FLOOR PLAN

THEATRE LOBBY FLOOR PLAN

WALTERFEDY
Architects
100, 102, 104,1000

A2-4

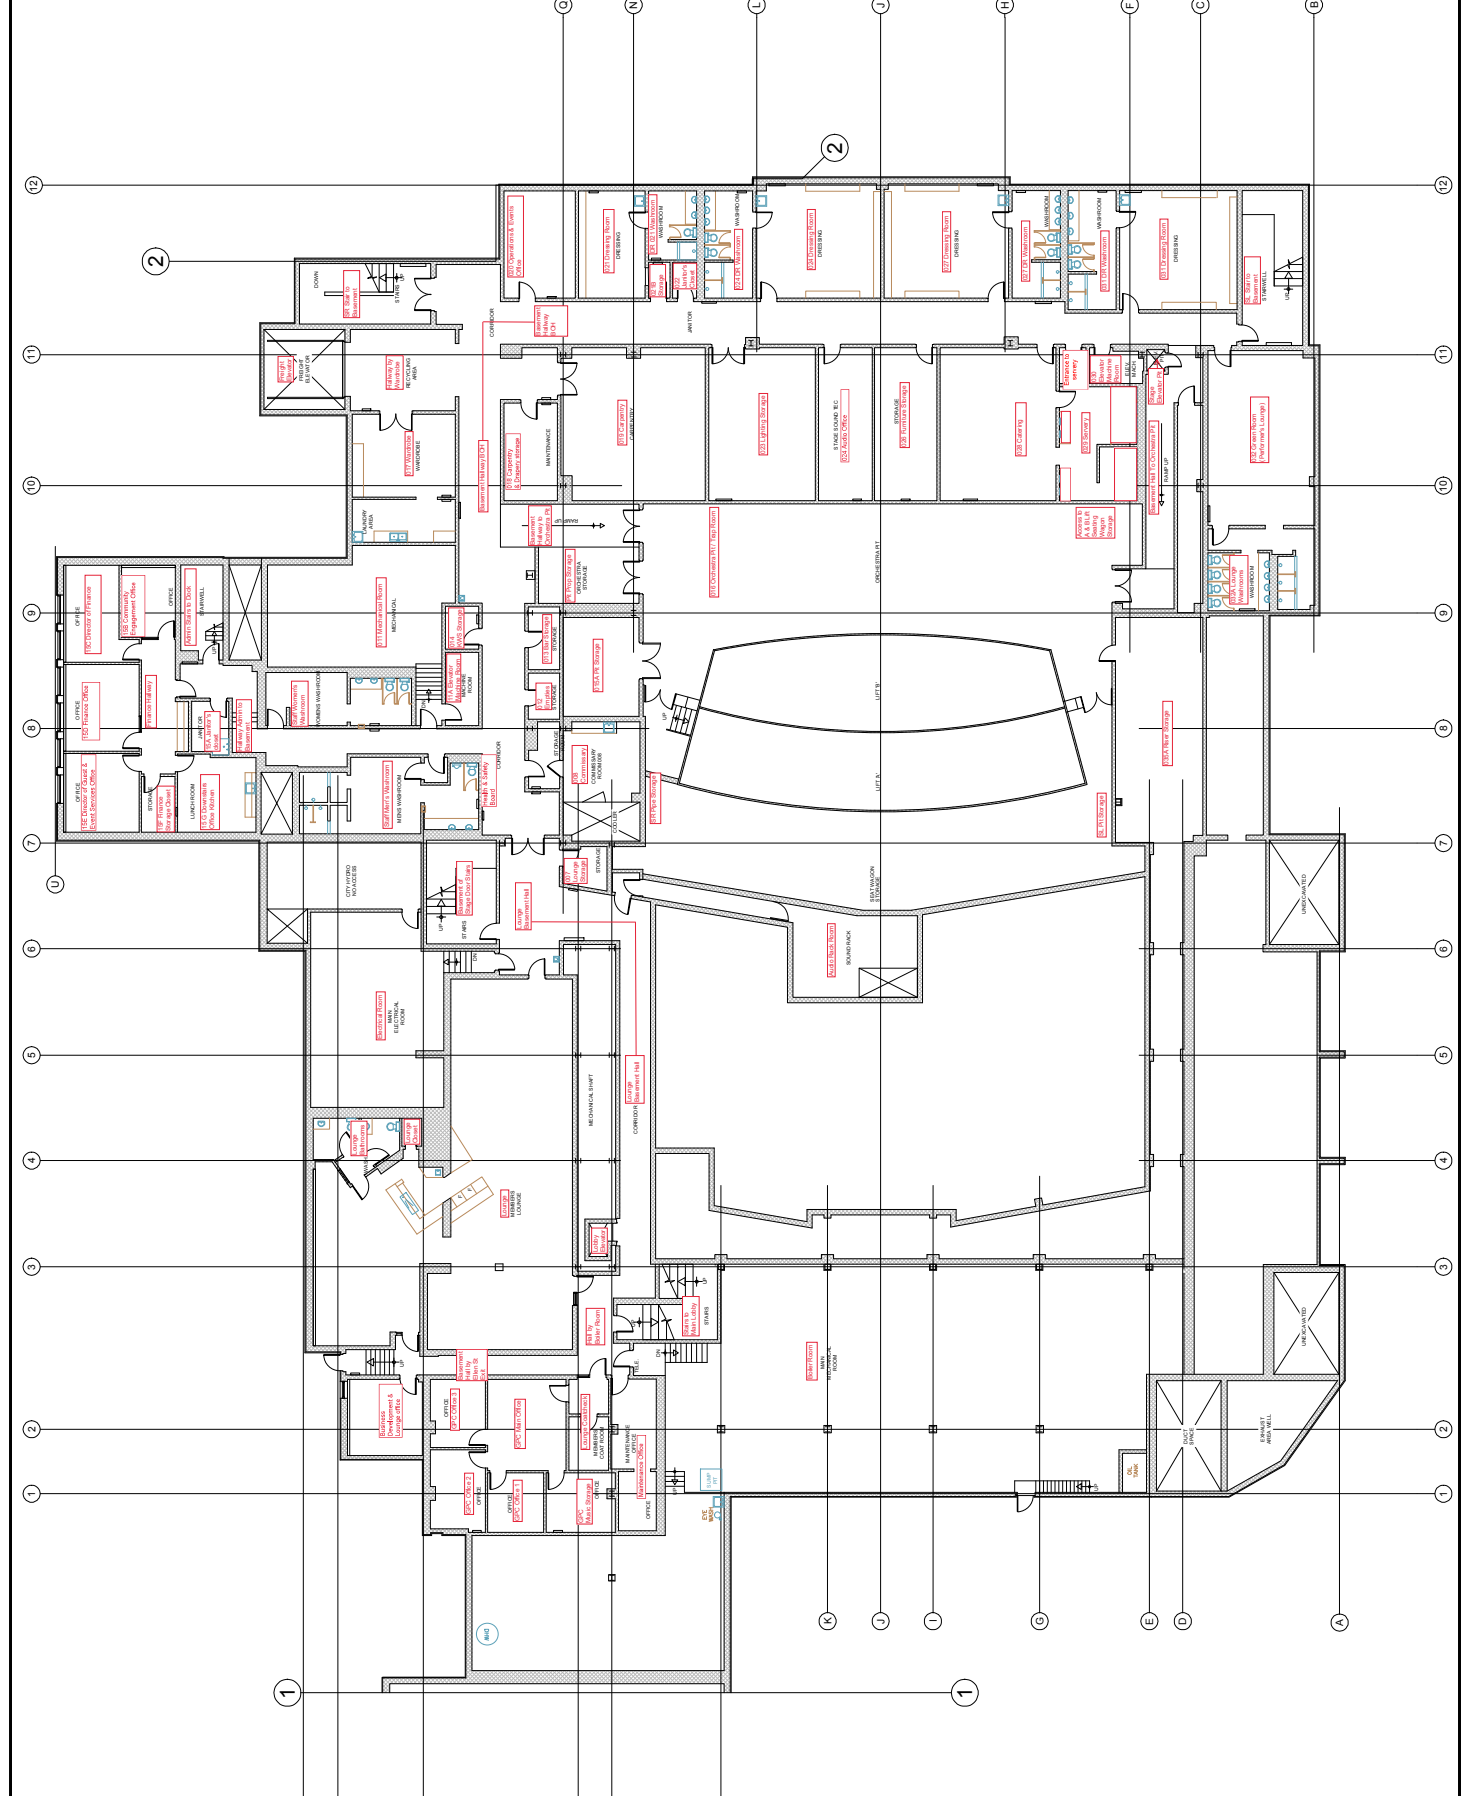

 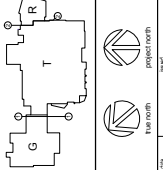

OWNER
CENTRE IN THE SQUARE
ARCHITECT
MURRAY CLOSE PARTNERS
KITCHENER, ONTARIO, CANADA

THEATRE
GROUND FLOOR PLAN

WALTERFEDY
ARCHITECTS
1000 SHEPPARD AVENUE EAST, SUITE 100
SCARBOROUGH, ONTARIO M1B 2C4
CANADA
TEL: (416) 291-1111
WWW.WALTERFEDY.COM

A2-5

